




PROPOSED MEDICAL  
**IU HEALTH**  
SPRING MILL STATION  
161st & SPRING MILL ROAD (SEC)  
WESTFIELD, INDIANA

Lamson & Condon  
ARCHITECTURE  
INTERIOR DESIGN  
REVISED: APRIL 26, 2016  
BUDGET 5

ARCHITECTURAL  
SITE PLAN

0' 24' 50' 100'

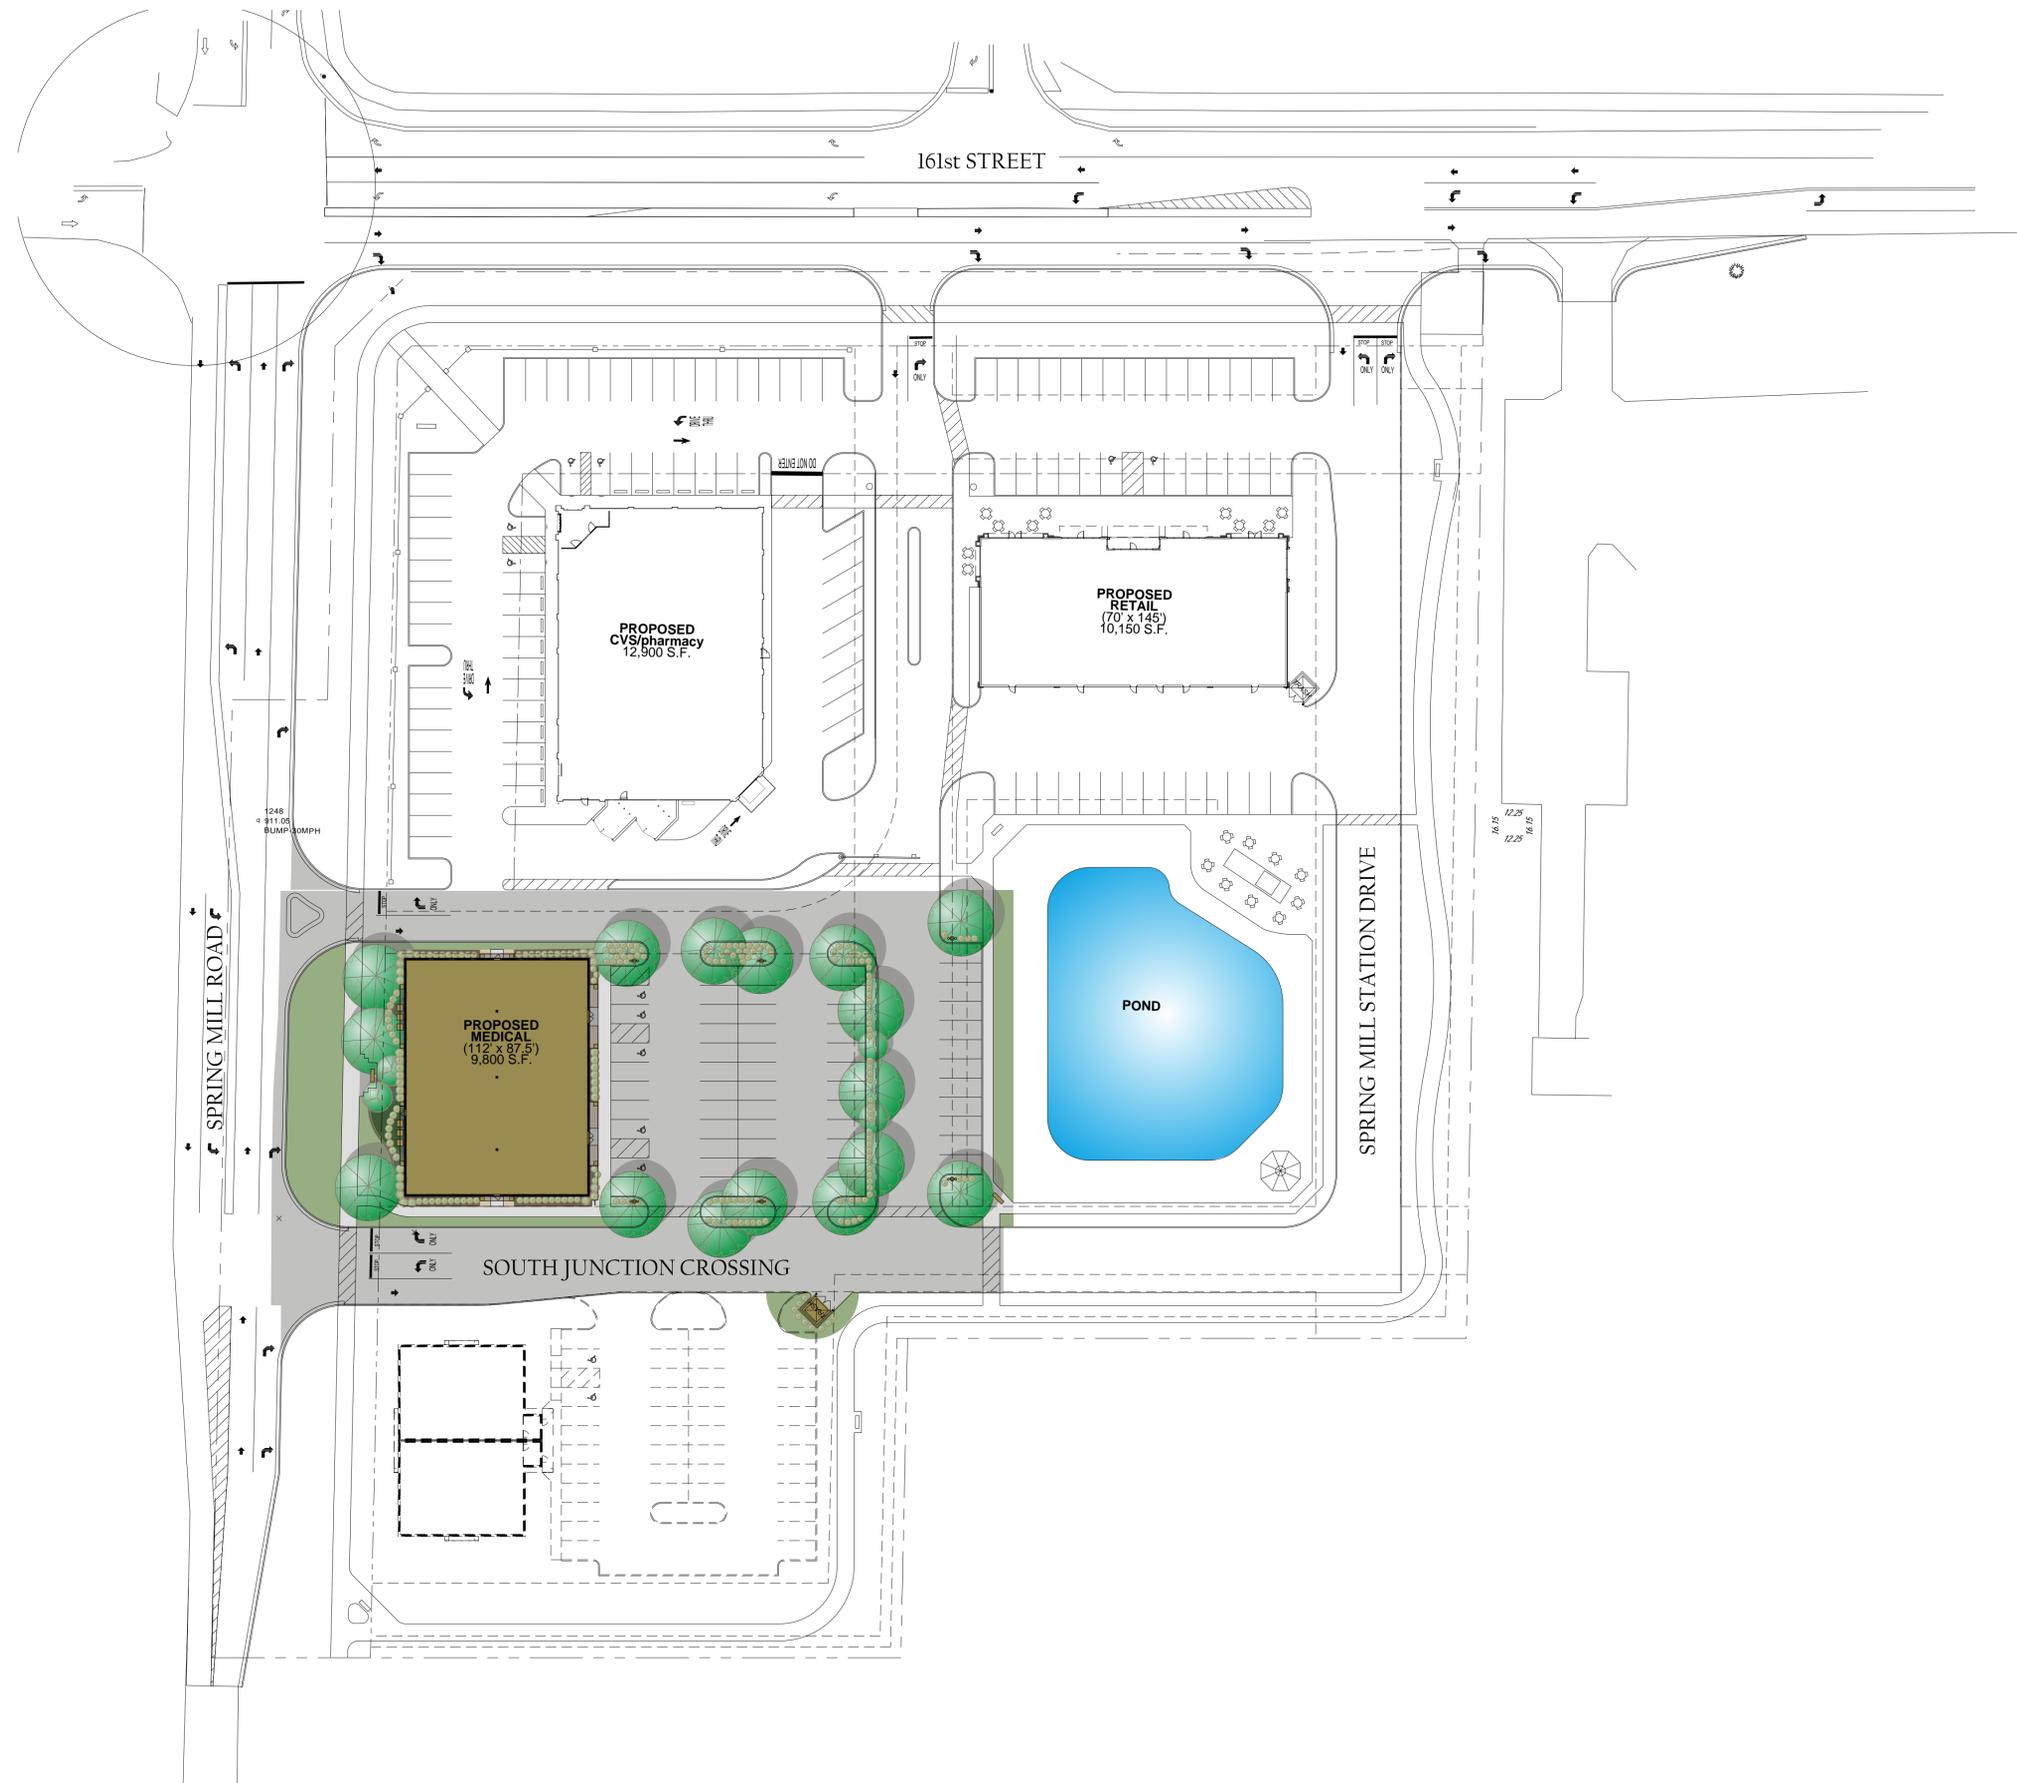



PROPOSED MEDICAL  
**IU HEALTH**  
 SPRING MILL STATION  
 161st & SPRING MILL ROAD (SEC)  
 WESTFIELD, INDIANA

Lamson & Condon  
 ARCHITECTURE  
 INTERIOR DESIGN  
 REVISED: APRIL 26, 2016  
 BUDGET 5

**FLOOR PLAN**

