

TREES						
SYMBOL	COMMON NAME	HEIGHT	CALIPER	BOTANIC NAME	CATEGORY	QUANTITY
	SKYLINE HONEY LOCUST	35-45'	3"	GLEDITSIA TRIACANTHOS	SHADE	39
	COCKSPUR HAWTHORN	15-25'	4"	CRATAEGUS CRUS-GALLI	ORNAMENTAL	24
SHRUBS						
	BURNING BUSH	7-10'		EUONYMUS ALATUS	UPRIGHT	208



**LANDSCAPE NOTES:**

VEGETATIVE GROUND COVER OR LOW SHRUBS SHALL BE PLANTED IN ALL LANDSCAPED CURB ISLANDS AREAS AS SHOWN ON PLAN.

GRAVEL AND BARK MULCH MAY NOT BE USED AND/OR SUBSTITUTED FOR GROUND COVER OF LOW SHRUBS.


ALL LANDSCAPING DONE SHALL CONFORM TO THE "CITY OF WESTFIELD UNIFIED DEVELOPMENT ORDINANCE", CHAPTER 6 SECTION 8 "LANDSCAPING STANDARDS".

LANDSCAPING GROUNDCOVER

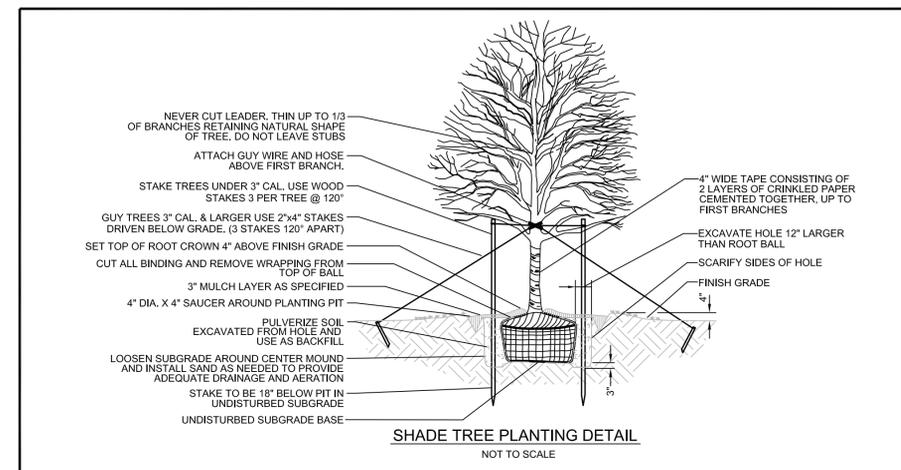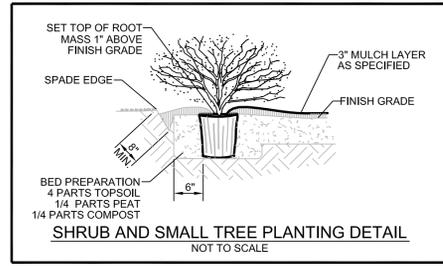

**PRO FORMA SURVEY**  
09.02.2016

This drawing is not intended to be represented as a Retracement or Original Boundary Survey, a Route Survey, or a Survey of Location Report

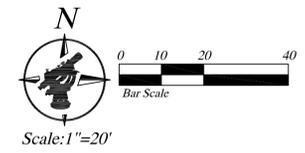

**UTILITY STATEMENT:**  
THE EXISTING UNDERGROUND UTILITIES SHOWN HAVE BEEN LOCATED FROM VISIBLE FIELD EVIDENCE AND/OR EXISTING DRAWINGS. NORTHPOINTE MAKES NO GUARANTEES THAT THE UTILITY INFORMATION SHOWN COMPREHENS ALL SUCH UTILITIES IN THE AREA, IN SERVICE OR ABANDONED. NORTHPOINTE FURTHER STATES THAT THE UNDERGROUND UTILITY DATA SHOWN DOES NOT INDICATE PRECISE LOCATIONS.

THIS DRAWING/COMPUTER FILE IS THE PROPERTY OF NORTHPOINTE ENGINEERING & SURVEYING INC. (NPES) ANY REPRODUCTION OR REUSE OF THIS DOCUMENT FOR ANY PURPOSE OTHER THAN THE PROJECT FOR WHICH IT WAS ORIGINALLY INTENDED, WITH OR WITHOUT PERMISSION FROM NPES, BY ITS USE AGREES TO INDEMNIFY AND HOLD HARMLESS NORTHPOINTE FROM ANY LOSS, INCLUDING BUT NOT LIMITED TO ATTORNEY FEES, OCCURRING FROM THEIR USE.

SCALE  
1"=20'

DRAWN BY

CHECKED BY  
DJS-VT

**PROJECT NAME**  
Rainbow Child Development  
Spring Mill Station  
Westfield, Hamilton County, Indiana

**SHEET TITLE**  
LANDSCAPE PLAN

Engineering, Land Surveying  
Consulting & Inspection  
Donna Jo Simlbers  
Professional Land Surveyor  
President/Owner  
Venus L.L. Thorne  
Professional Engineer  
Vice President  
6125 South East Street, Suite "B"  
Indianapolis, Indiana 46227-2147  
Office - 317-884-9029  
www.npechc.com

**NORTHPOINTE ENGINEERING & SURVEYING, Inc.**

Sheet C11 of C15  
Date: 09.02.2016  
Job # 16-0109