
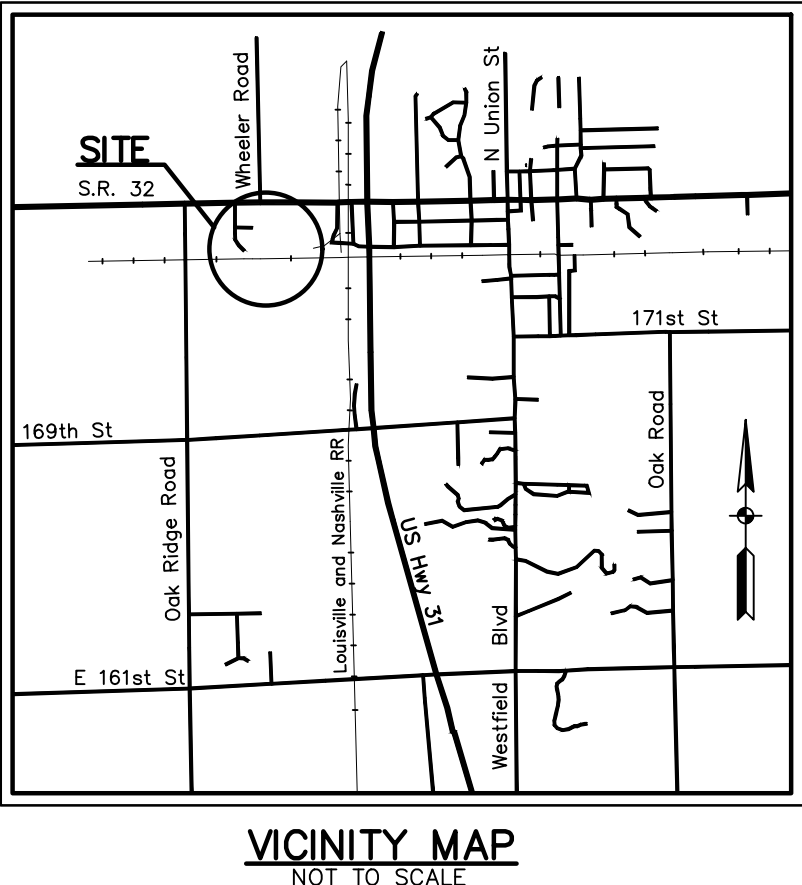


PLOT DATE: 11/19/2018 4:05 PM  
 PLOT SCALE: 1" = 30'  
 EDITED BY: AHOLUBER  
 DRAWING FILE: P:\2017\00598\0\_Drawing\Chh\ExhibitB\2017\_00598\_CE\_2018-01-18\_PUD Amendment Exhibit B.dwg  
 EDIT DATE: 11/18/2018

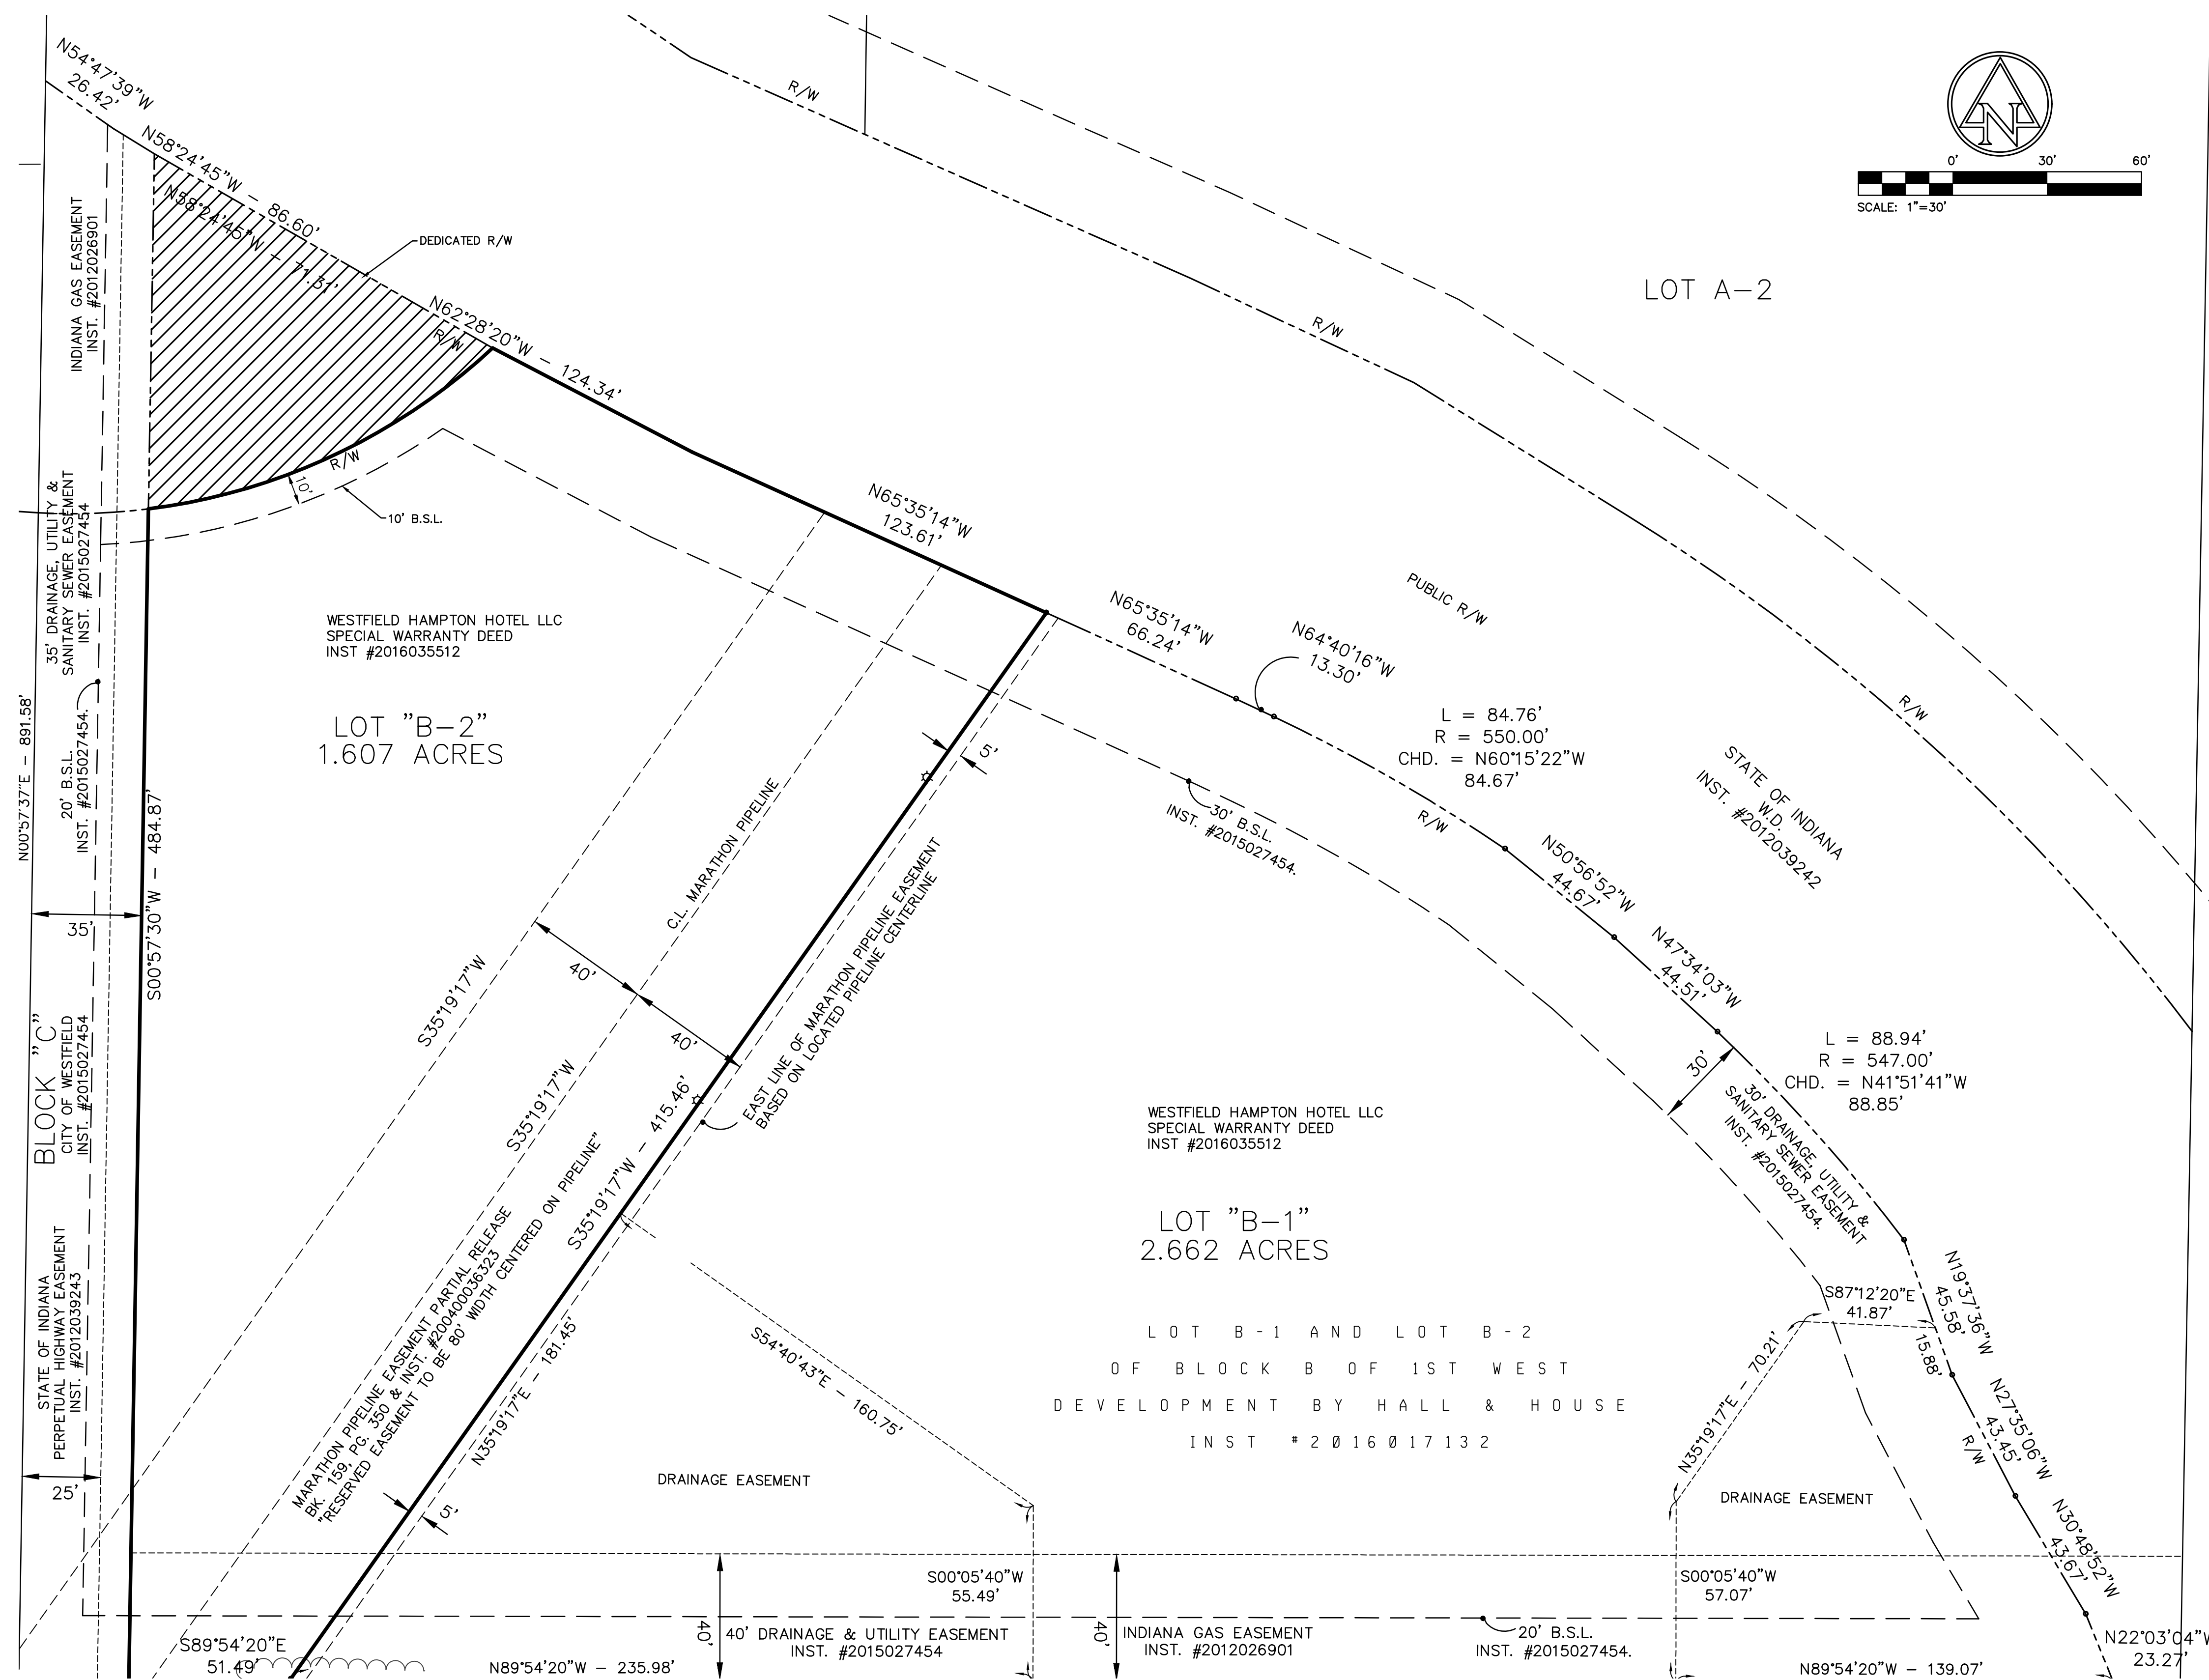

**AMERICAN STRUCTUREPOINT INC.**  
 7260 Shadeland Station | Indianapolis, Indiana 46256  
 TEL 317.547.8580 | FAX 317.543.0270  
 www.structurepoint.com

**HALL AND HOUSE PUD AMENDMENT**  
  
**S.R. 32 & WHEELER ROAD WESTFIELD, IN**

CERTIFIED BY

ISSUANCE INDEX		
DATE:	01/19/2018	
PROJECT PHASE:		

REVISION SCHEDULE		
NO.	DESCRIPTION	DATE

Project Number 2017.00598.0001

**EXHIBIT B**