


SR 32 Roadway Alternative A Exhibit
4-Lane Roadway Section Along SR 32
with Raised Median (Widen to South)
DRAFT - Not for Construction

12/2/2020

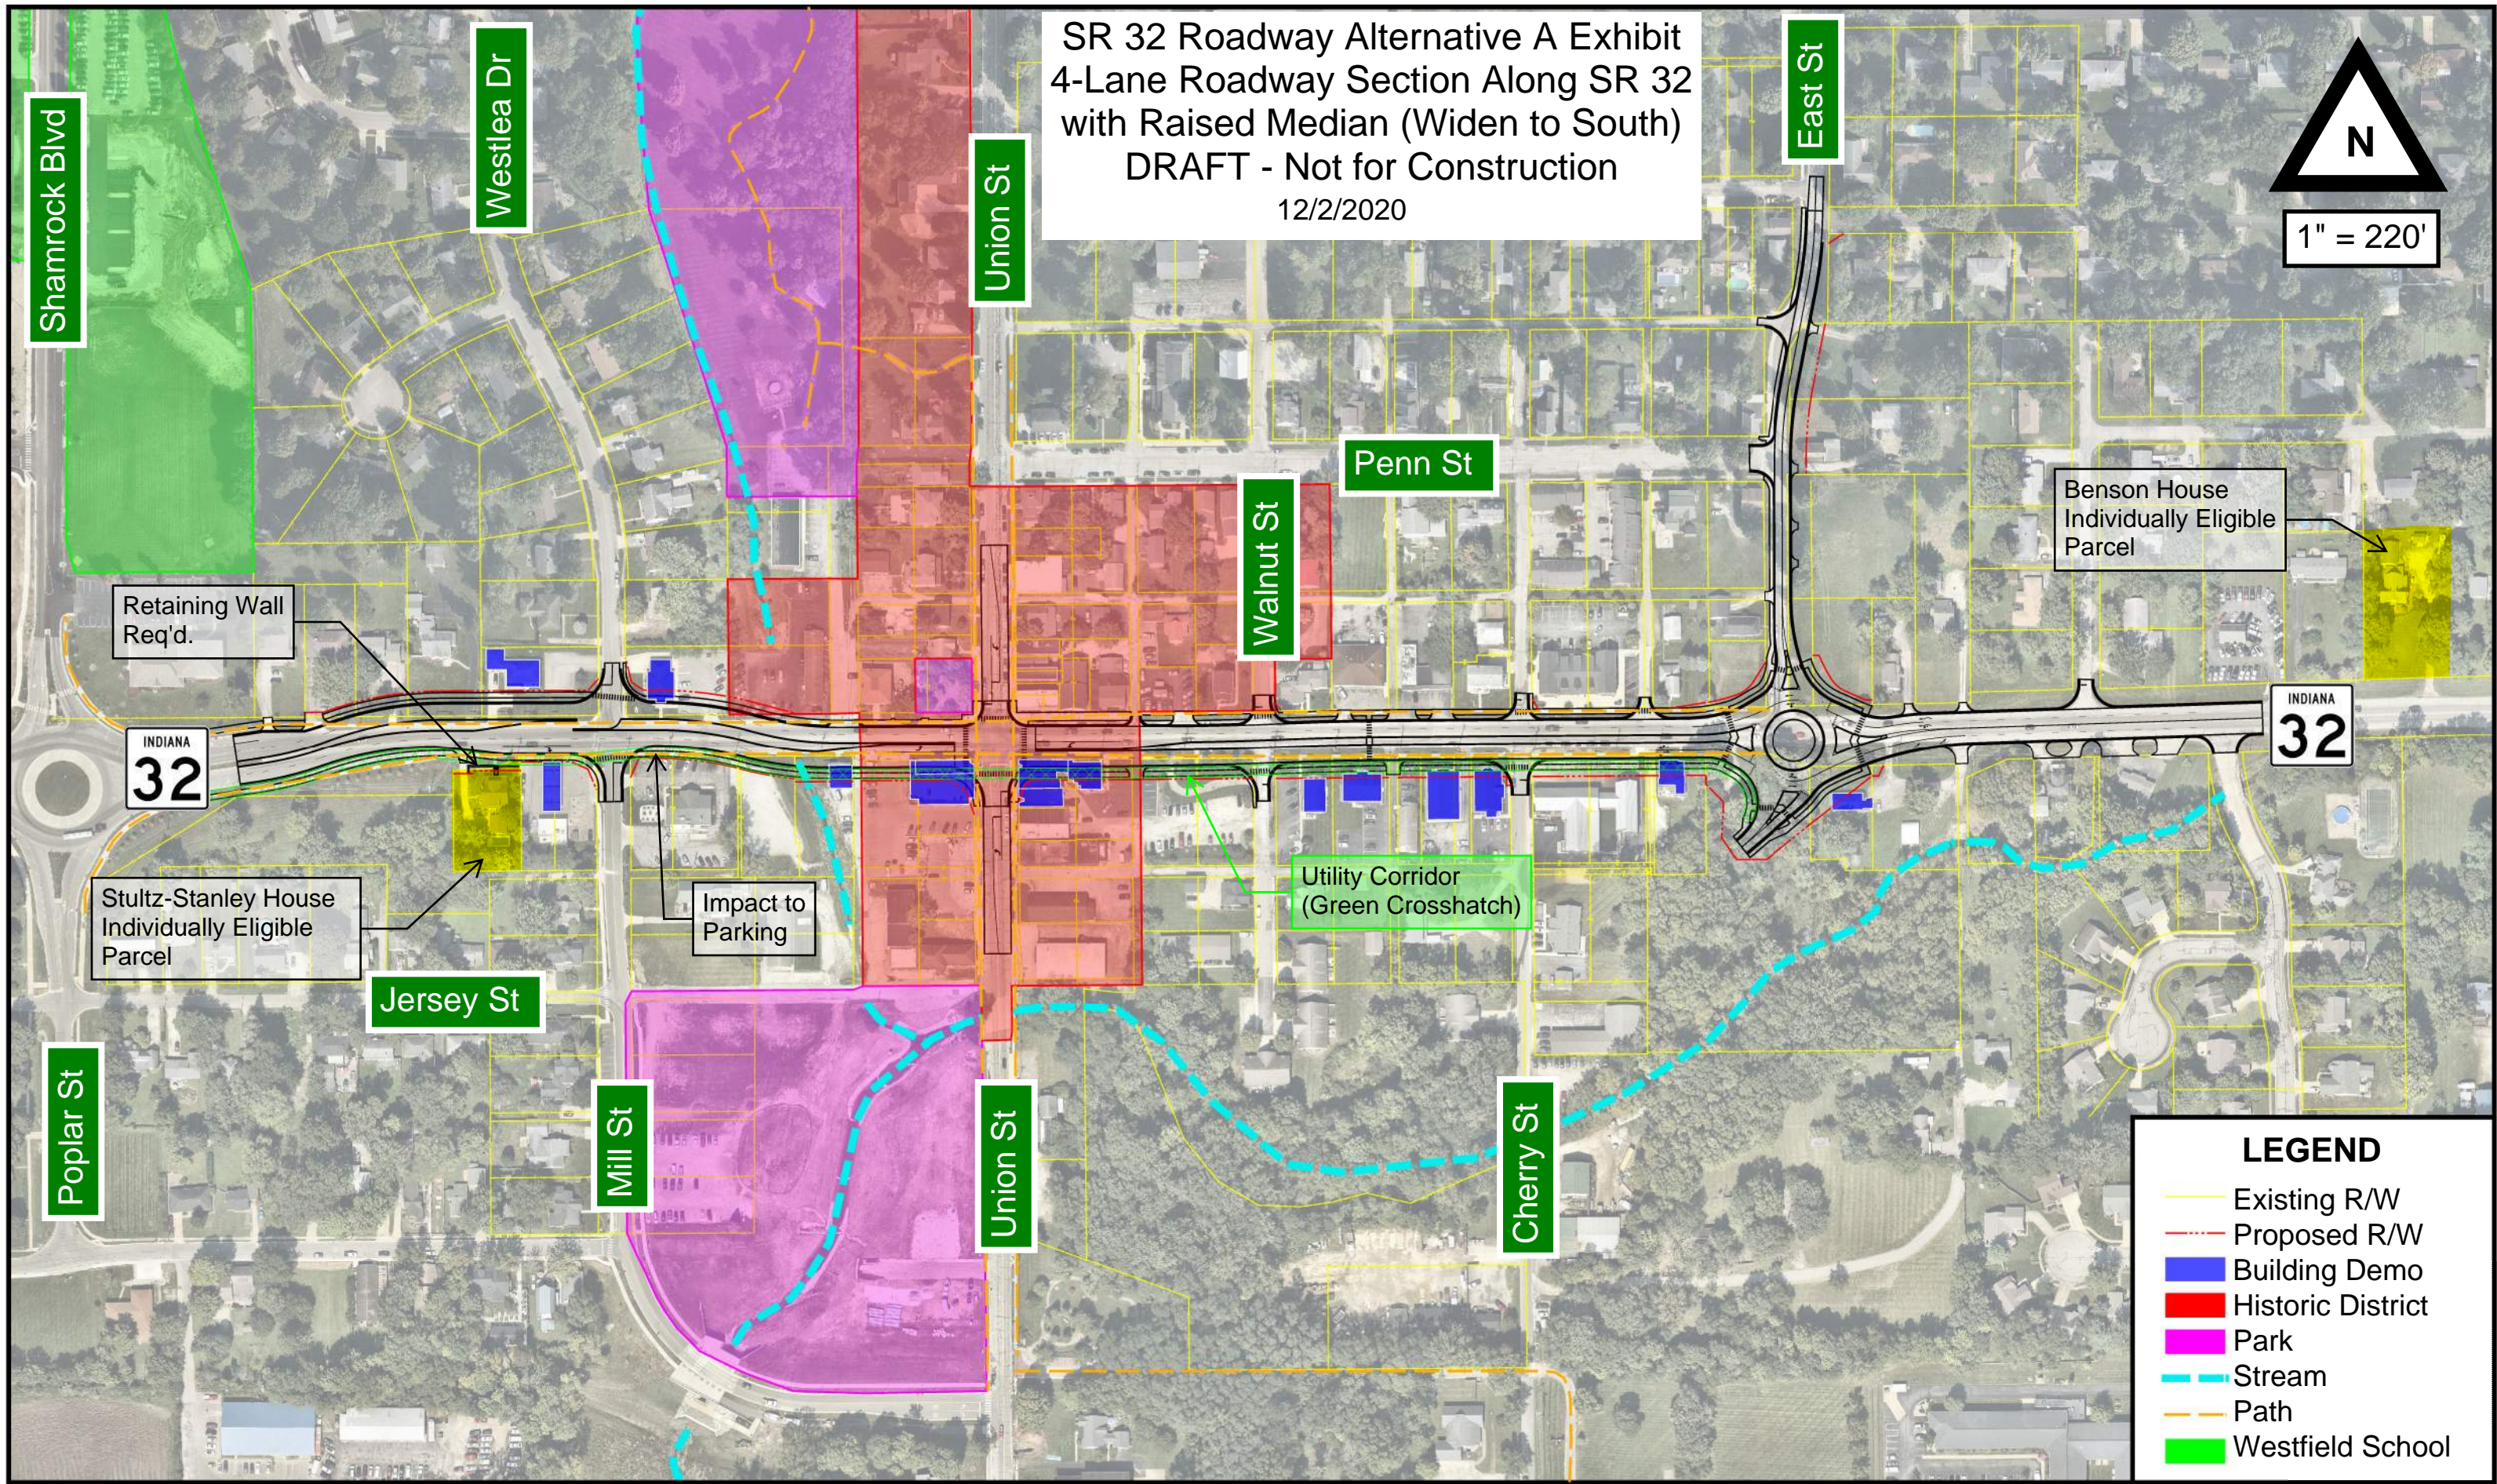

1" = 220'



LEGEND

- Existing R/W
- Proposed R/W
- Building Demo
- Historic District
- Park
- Stream
- Path
- Westfield School